
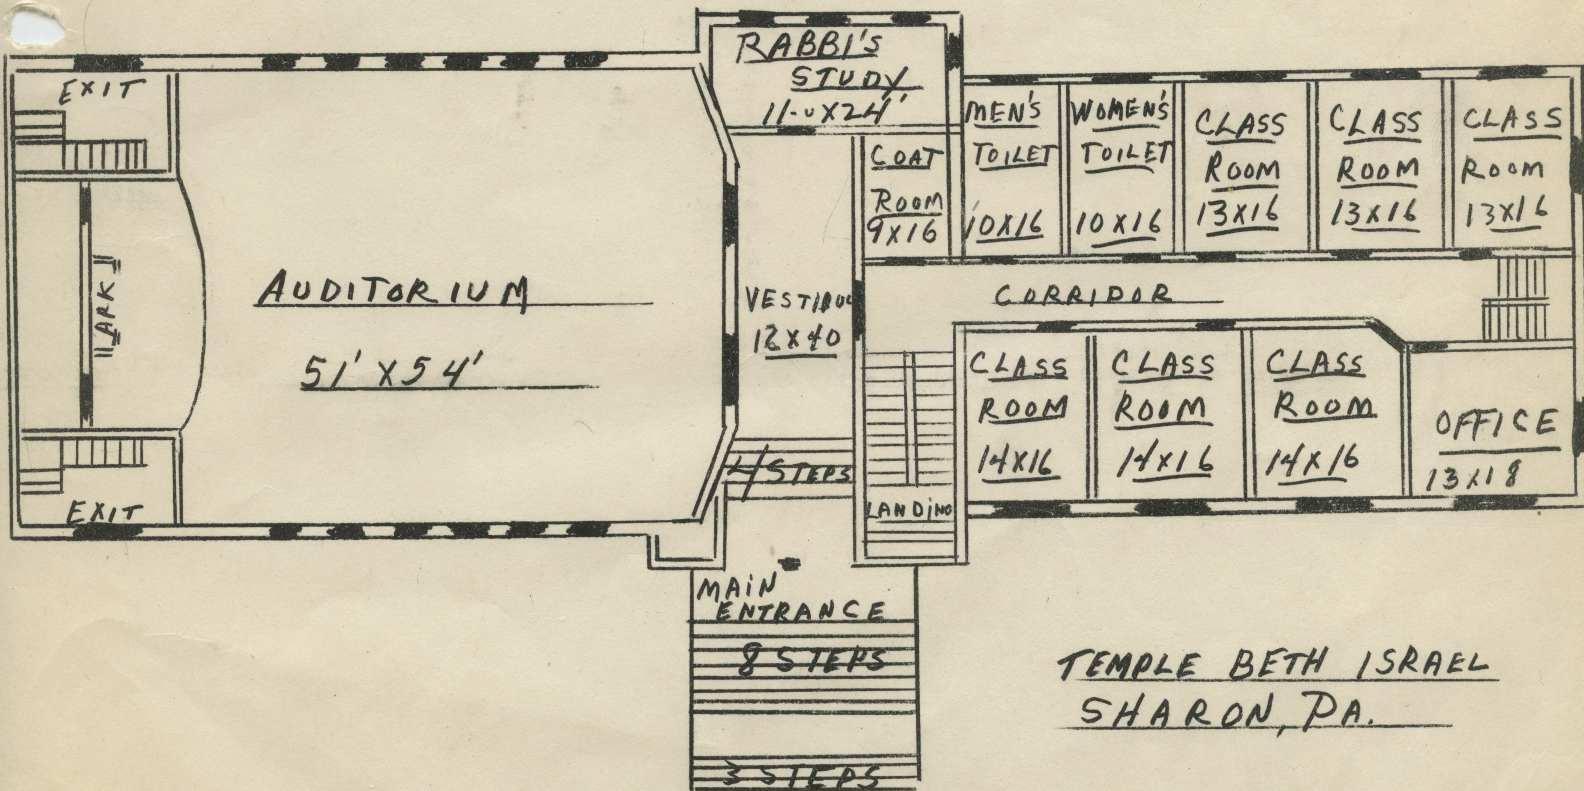


HIGHLAND AVE

GROUND FLOOR PLAN
SCALE 1" = 20'-0"

 

TEMPLE BETH ISRAEL
SHARON, PA.

MAIN FLOOR PLAN
SCALE 1" = 20 FEET

B.B.S.